


REV	REVISIONS	DATE	APPROVED

HALL-D COUNTING HOUSE

HALL-D

TAGGER SERVICE BUILDING

TAGGER TUNNEL

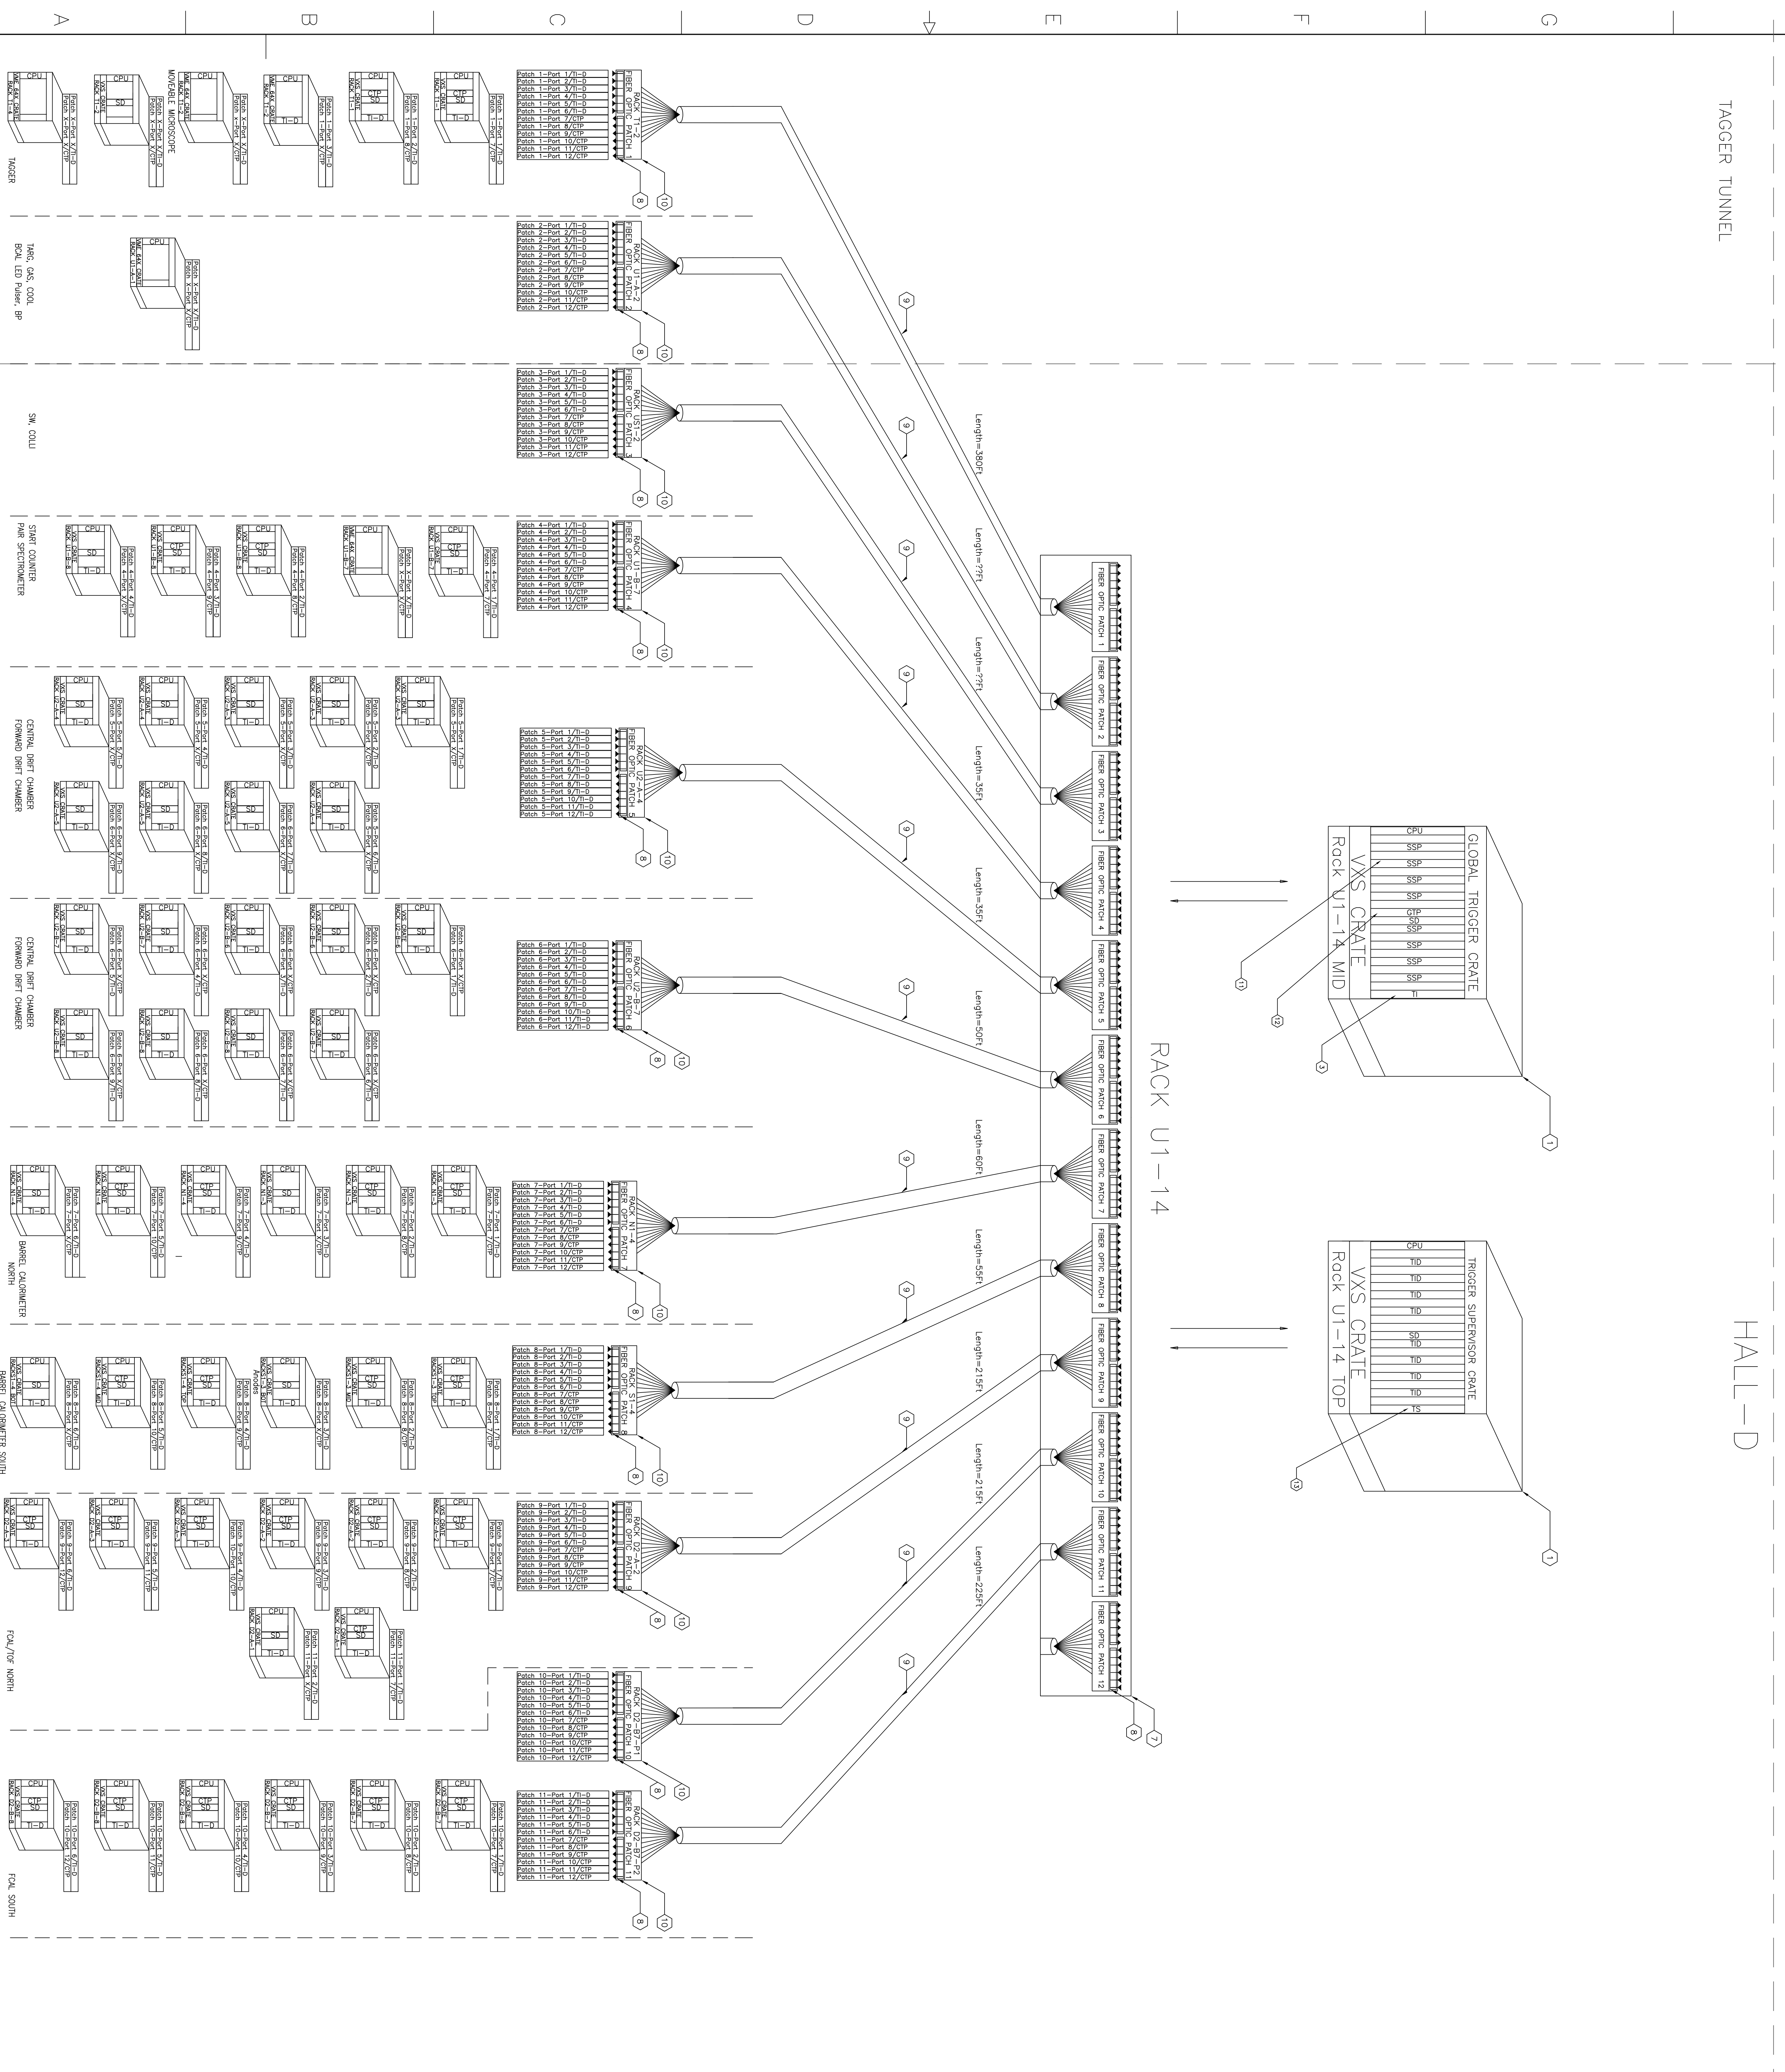

Notes:

This information is confidential and is disclosed to you on the condition that no further disclosure is made by you, to other than EMPTEG is personnel without prior written authorization from EMPTEG.

Tag#	Device	Part Number
1	VXS CRATE	VXS-0023-S38L
2	VME 64 CRATE	VME-0023-K401L
3	TRIGGER INTERFACE (9)	
4	CPV	
5	CPV Trigger Processor (CPV)	
6	Signal Distribution Module (SD)	
7	4U Rack Mount Panel	
8	6 port TRIP Adapter Plate	
9	6 port TRIP Adapter Plate	
10	1U Panel for two front TRIP indicator status	
11	SUB SYSTEM PROCESSOR (SSP)	
12	GLOBAL TRIGGER PROCESSOR (GTP)	
13	TRIGGER SUPERVISOR	

Legend:

Tag# Device Part Number

1 VXS CRATE VXS-0023-S38L

2 VME 64 CRATE VME-0023-K401L

3 TRIGGER INTERFACE (9)

4 CPV

5 CPV Trigger Processor (CPV)

6 Signal Distribution Module (SD)

7 4U Rack Mount Panel

8 6 port TRIP Adapter Plate

9 6 port TRIP Adapter Plate

10 1U Panel for two front TRIP indicator status

11 SUB SYSTEM PROCESSOR (SSP)

12 GLOBAL TRIGGER PROCESSOR (GTP)

13 TRIGGER SUPERVISOR

DATE	DATE	DATE	DATE
04/02/14			

Thomas Jefferson National Accelerator Facility
 Operations Research Department
 Operations Research Group

APPROVED: **Chris Cuevas**

DATE: 04/02/14

PROJECT NO: P000000-16-08-0000

REVISIONS: XXXXXXXX

REV: 1 OF 1