



3-Port BCM
Vat Valve

Perm. Dipole

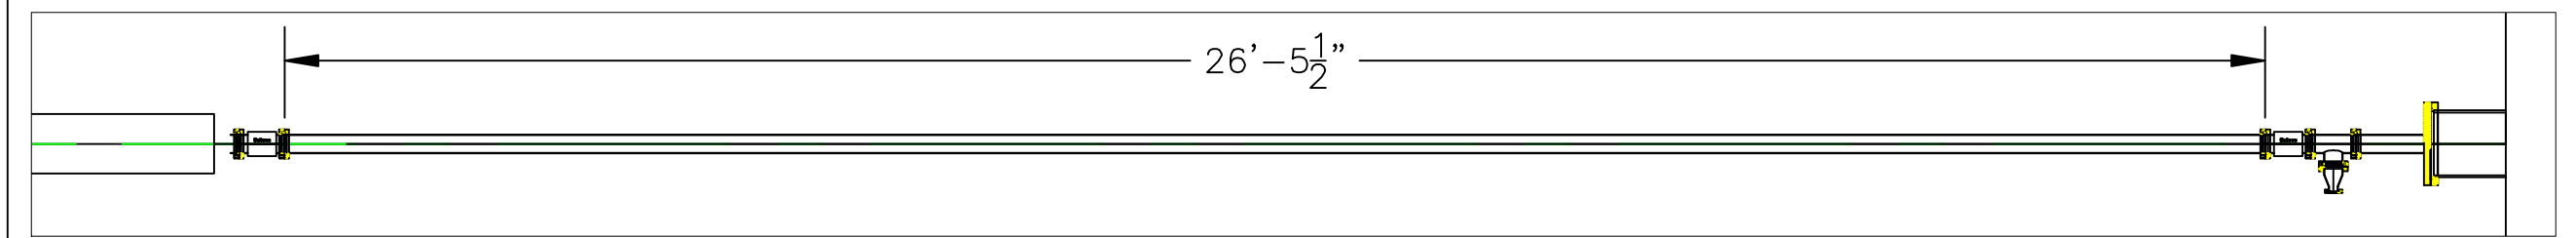

4 5/8" CF

3" beamline

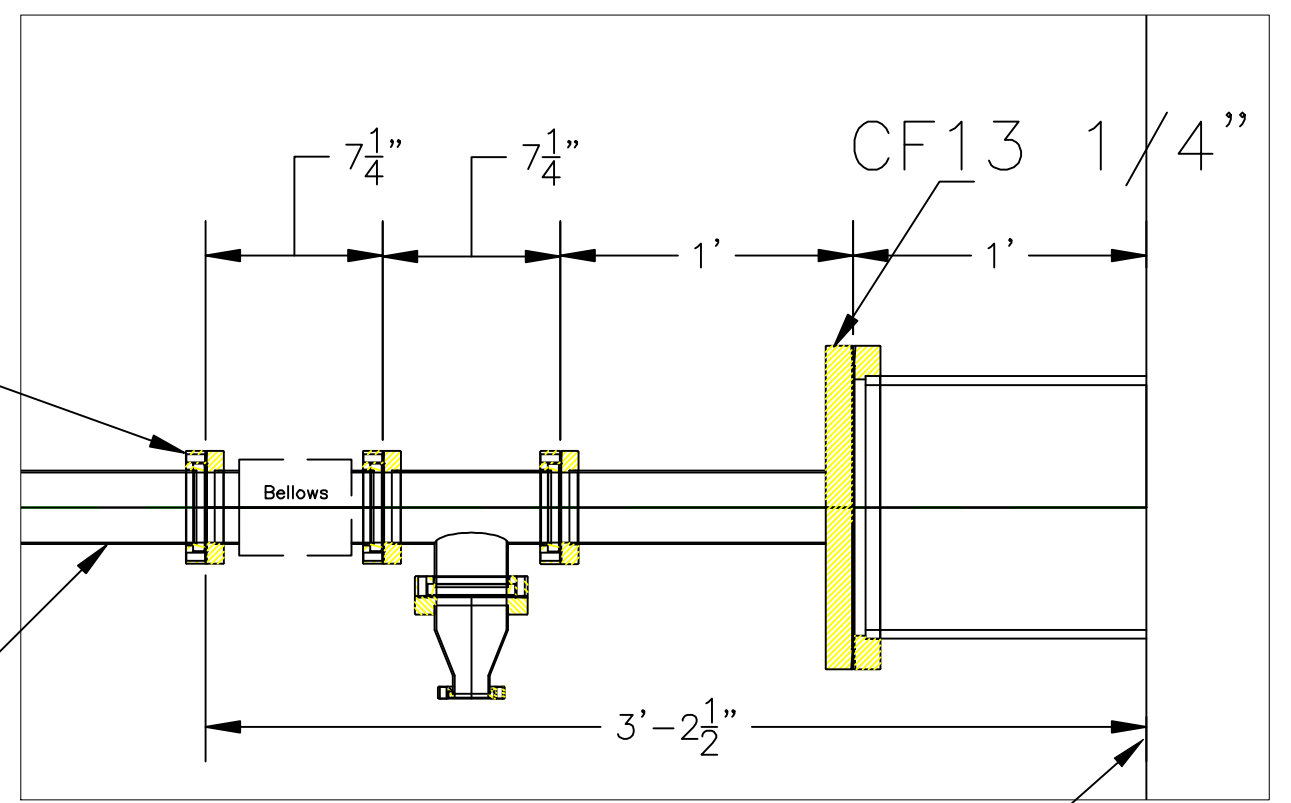

General Notes

No.	Revision/Issue	Date

Firm Name and Address

Project Name and Address

Project	Sheet
Date	
Scale	